



FIRST FLOOR PLAN

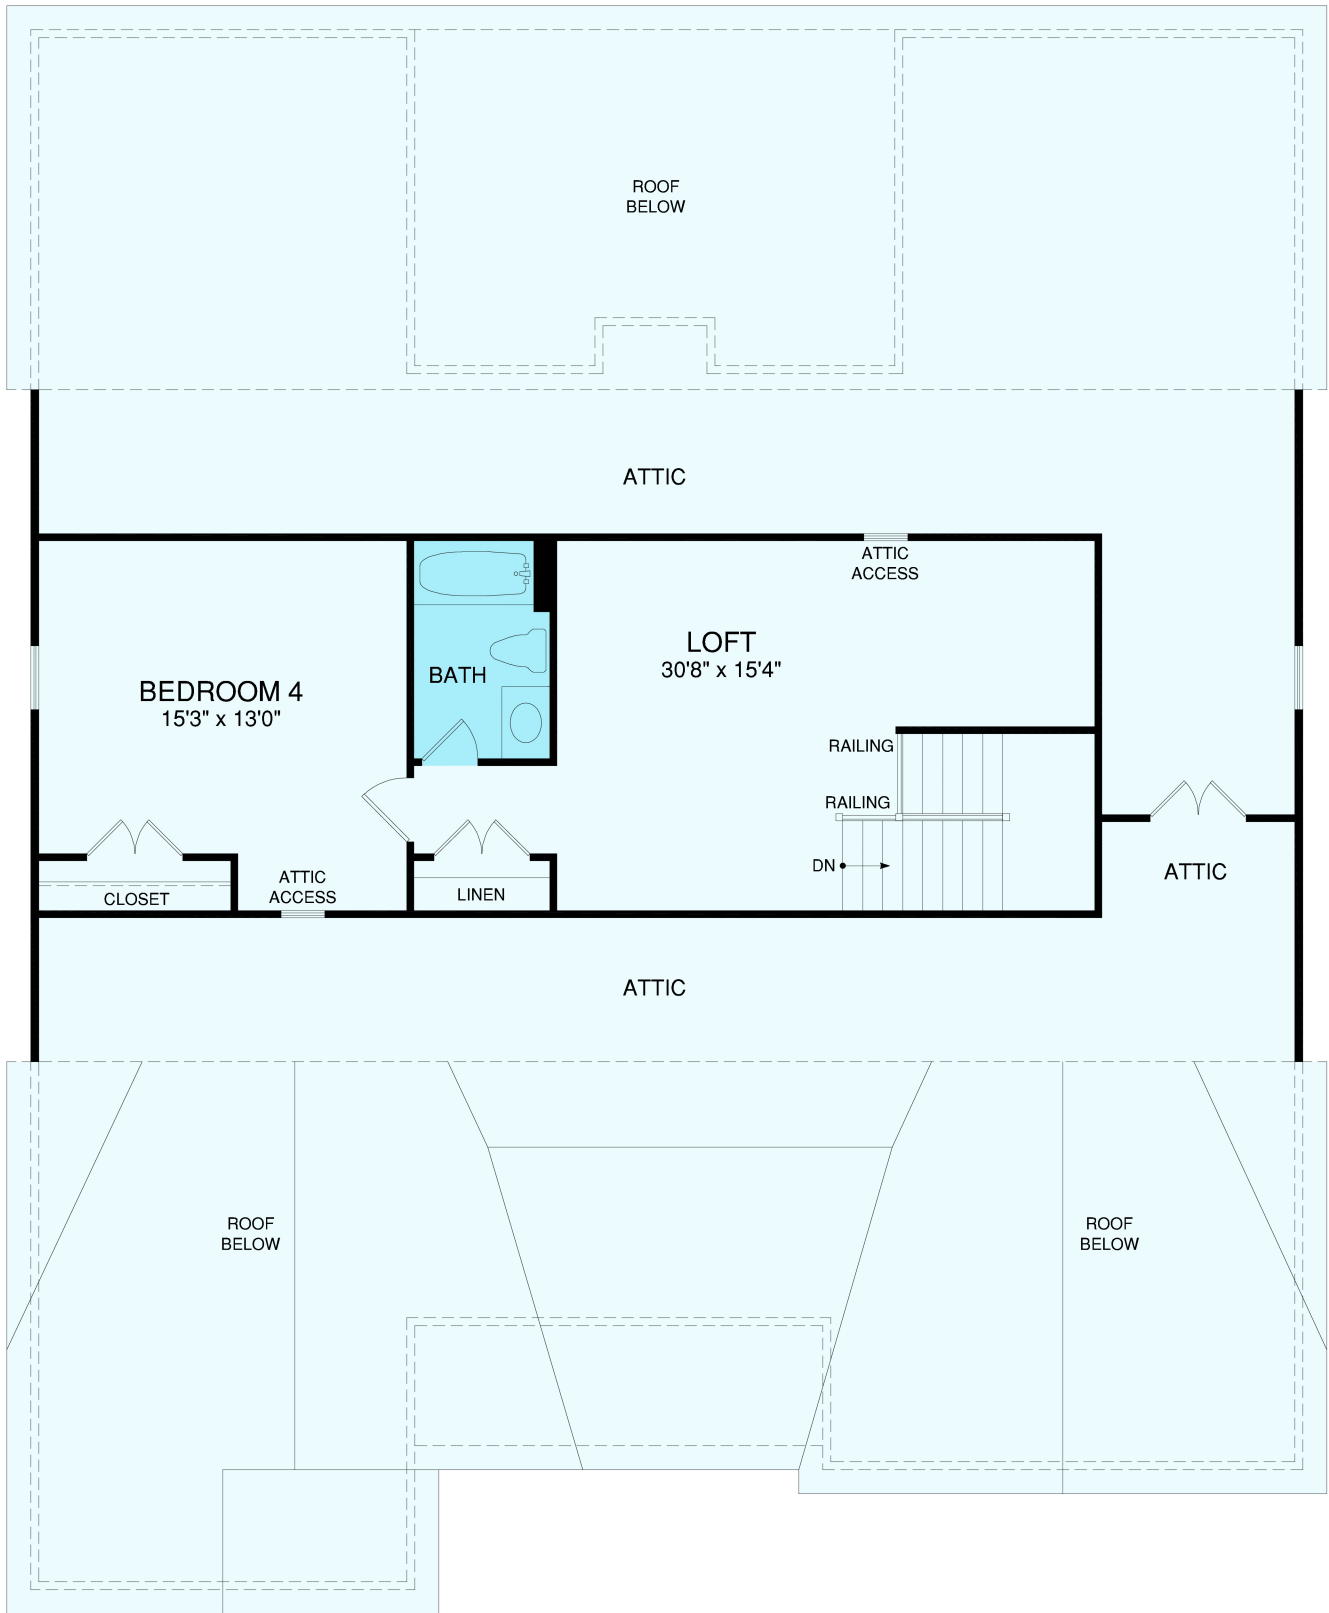

OPT. SECOND FLOOR PLAN

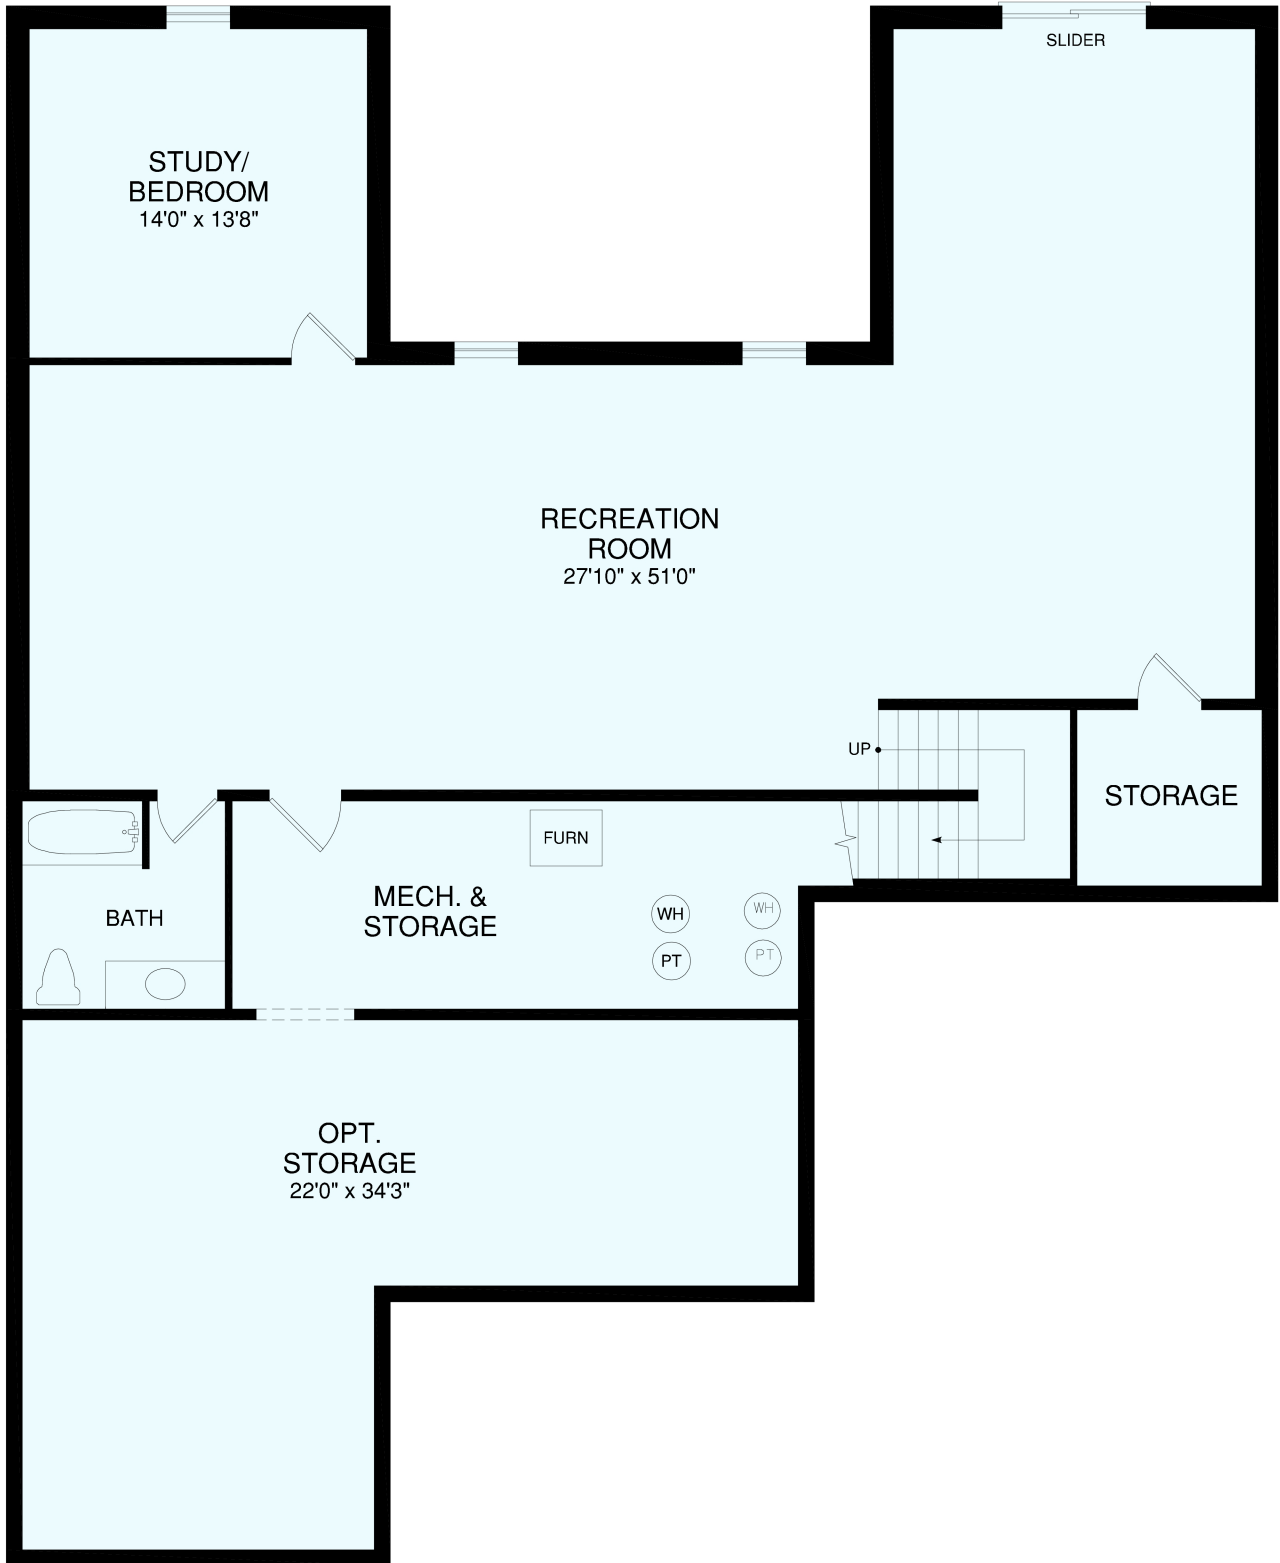

BASEMENT PLAN